




# LOCATION PLAN

<b>BRIDPORT</b> SKATEPARK	 <b>MAVERICK</b> INDUSTRIES
CONCEPT TWO	DATE 28.01.21      SCALE 1:500 @ A3


8 7 6 5 4 3 2 1

Detail: D1 (perforated land drain)  
1:10

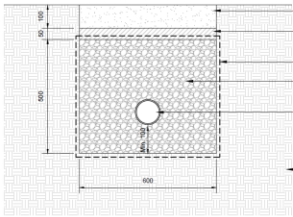

- Min. 100mm backfill with topsoil to required adjacent levels
- Min. 50mm backfill with selected recycled material
- Permeable Geo-textile filter fabric
- Backfill surround to perforated pipe with 20mm storage GSA
- 100mm Dia. perforated pipe (land drain)
- Existing adjacent ground

**N**  
LOCATION (BLOCK) PLAN  
1:1250

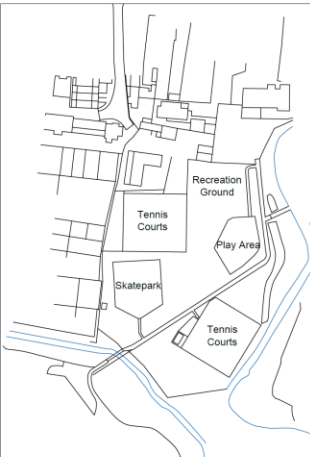

Ordnance Survey (c) Crown Copyright 2021. All rights reserved.  
Licence number 100022432

Car Park

Maverick Skatepark entrance sign

Litter bin on concrete pad

Concrete bench

Pathway

Skatepark surfaces set to fall at Min. 1:50 to allow for free-draining of surface water

Dashed line indicating land drain set in stone trench refer to adjacent Detail D1

Litter bin on concrete pad

Concrete bench

DISINFECTANT  
Surface water infiltration system allowing discharge from enclosed skatepark features (AquaCell Eco crete system soakaway)

Green line denotes extents of proposed landscape bunding

Existing play equipment to be removed

Red dashed line denotes existing fence to be removed

Play Area

Recreation Ground

Pathway

Tennis Courts

Notes  
1. ALL DIMENSIONS IN METERS UNLESS OTHERWISE STATED.



Rev	Description	Date

OFFICE +44 (0) 1203 607475  
www.maverickskateparks.co.uk  
Registered in England as Maverick Industries Ltd No.6202977  
REGISTERED OFFICE - Unit G2, Arnes Business Centre, Redwood Close, Fenny Stratford, Bucks HP84 2PP

Project **BRIDPORT**

Title **SITE LOCATION PLAN**

Status **CONCEPT 2**

Drawn	Dwg. Chk.	Date Chk.	Approved	Date Approv.	
MW	SR	July 2021	SR	July 2021	
Scale	1:100@A1	Status	PC	Rev	
Drawing No.	001				



# BRIDPORT SKATEPARK

## CONCEPT ONE

- 01 - Quarterpipe Extension 2100mm high (R2.3)
- 02 - Quarterpipe 1200mm high (R2.3)
- 03 - Hipped Volcano 1200mm high (R2.3)
- 04 - Bowled End 1200mm high (R2.3)
- 05 - Mini Ramp Section 1.2m high
- 06 - Quarterpipe 1200mm high (R2.3)
- 07 - Blend from 1200 QP - 900 FB
- 08 - Flatbank Hip 900mm high
- 09 - Flatbank 900mm high
- 10 - 360° Rollover 500mm high
- 11 - 360° Rollover 400mm high
- 12 - 360° Rollover 300mm high
- 13 - Hipped Steep Flatbank 800mm high
- 14 - In-Set Manual Pad / Ledge 400mm high
- 15 - Flatbank 1500mm high
- 16 - Ski Jump Section 1500mm high
- 17 - Quarterpipe Blend 600 - 1500mm high
- 18 - Bowled Quarterpipe 1200mm high
- 19 - Blend from 1200 QP to 800 FB
- 20 - In-Set Manual Pad / Ledge 350mm high
- 21 - Hipped Steep Flatbank 800mm high
- 22 - Snow Plough Hip 500 - 800mm high
- 23 - Ledge 500 - 800mm high
- 24 - Bank to Bank 300mm high
- 25 - Round Grind Rail
- 26 - Flatbank Hip 750mm high
- 27 - 420mm Step / Cap
- 28 - Link Path
- 29 - Safety Sign & Bin

**PARK DIMS**  
33.7M x 19.2M

**BRIDPORT**  
SKATEPARK  
CONCEPT ONE





ALL COPINGS 48.3MM

# BRIDPORT SKATEPARK

## CONCEPT TWO

- 01 - Quarterpipe Extension 1800mm high (R2.3)
- 02 - Quarterpipe Hip 1200mm high (R2.3)
- 03 - Quarterpipe 1200mm high (R2.3)
- 04 - Rollover 750mm high
- 05 - Jumpbox 1200mm high
- 06 - Rollover / Blend 750mm high
- 07 - Volcano 1200mm high
- 08 - Rollover / Blend 450mm high
- 09 - Snowplough 600 - 900mm high
- 10 - Bank to Bank 400mm high
- 11 - Round Rail 550mm high
- 12 - Bank to Bank Gap 300mm high
- 13 - Bump to Bar 300 - 750mm high
- 14 - Rail 550 - 750mm high
- 15 - Half Penny Flatbank 1500mm high
- 16 - Stair Set 800mm high
- 17 - Manual Pad / Ledge 350mm high
- 18 - Flatbank 800mm high
- 19 - Flatbank Hip 1000mm high
- 20 - QP to FB Blend Corner 1000 - 1200mm
- 21 - Bowl Hip 1200mm high
- 22 - Bowl Extension 1650mm high (R2.3)
- 23 - Bowl Hip 1200mm high
- 24 - Bowl End / Miniramp 1200mm high
- 25 - Bowl Hip 1200mm high
- 26 - Volcano 1200mm high
- 27 - Quarterpipe Extension 1800mm high (R2.3)
- 28 - Rollin Gap 1200mm
- 29 - Quarterpipe Extension 1800mm high (R2.3)
- 30 - 360° Rollover 450mm high
- 31 - Safety Sign, 2x Benches & 2x Bins


**PARK DIMS**  
38.3M x 22.6M



**BRIDPORT**  
SKATEPARK  
CONCEPT TWO



**BRIDPORT**  
SKATEPARK  
CONCEPT TWO

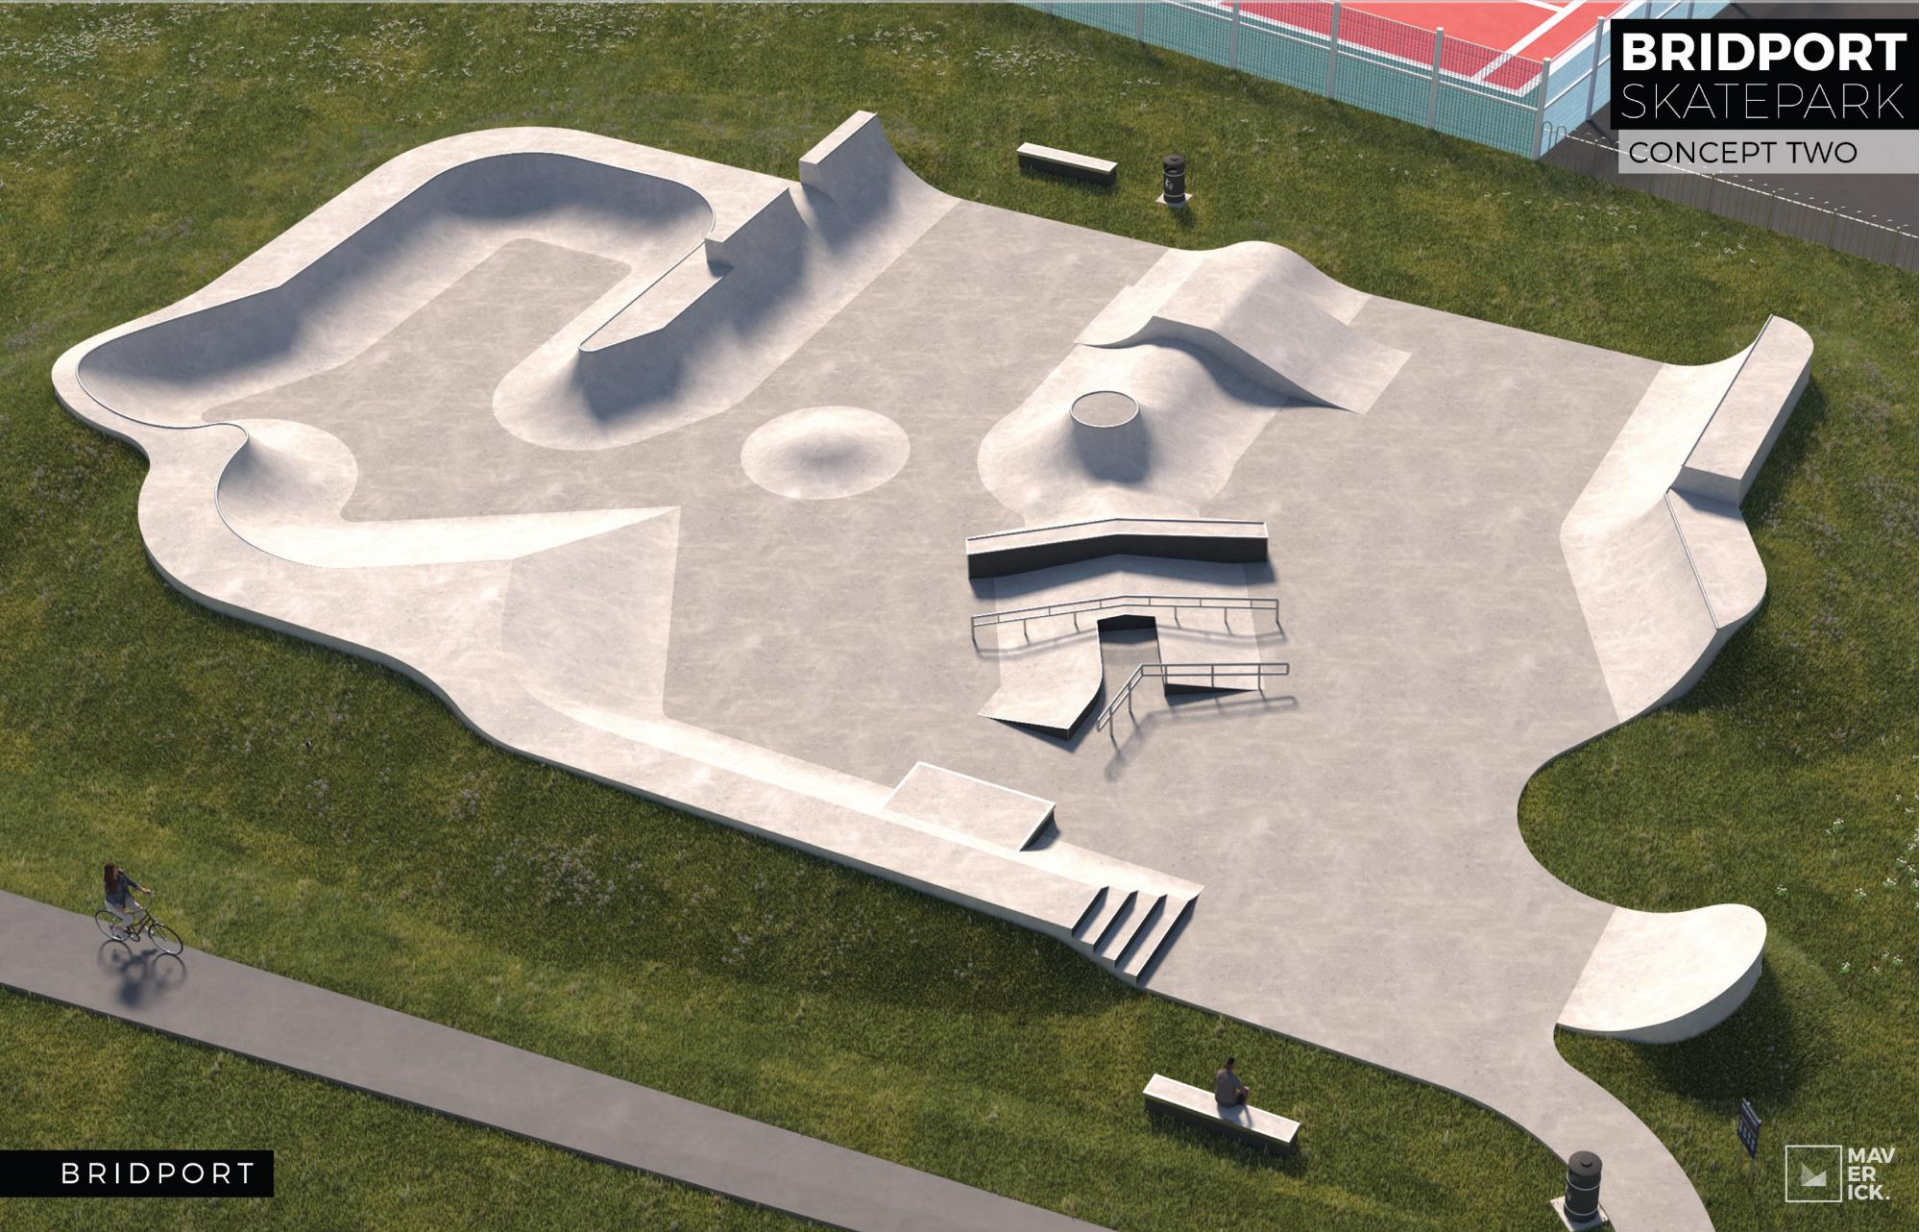

BRIDPORT